


# Lindisfarne Rowing Club

First floor plan Scale 1:100  
Grid shown is 1m x 1m

Location of power points

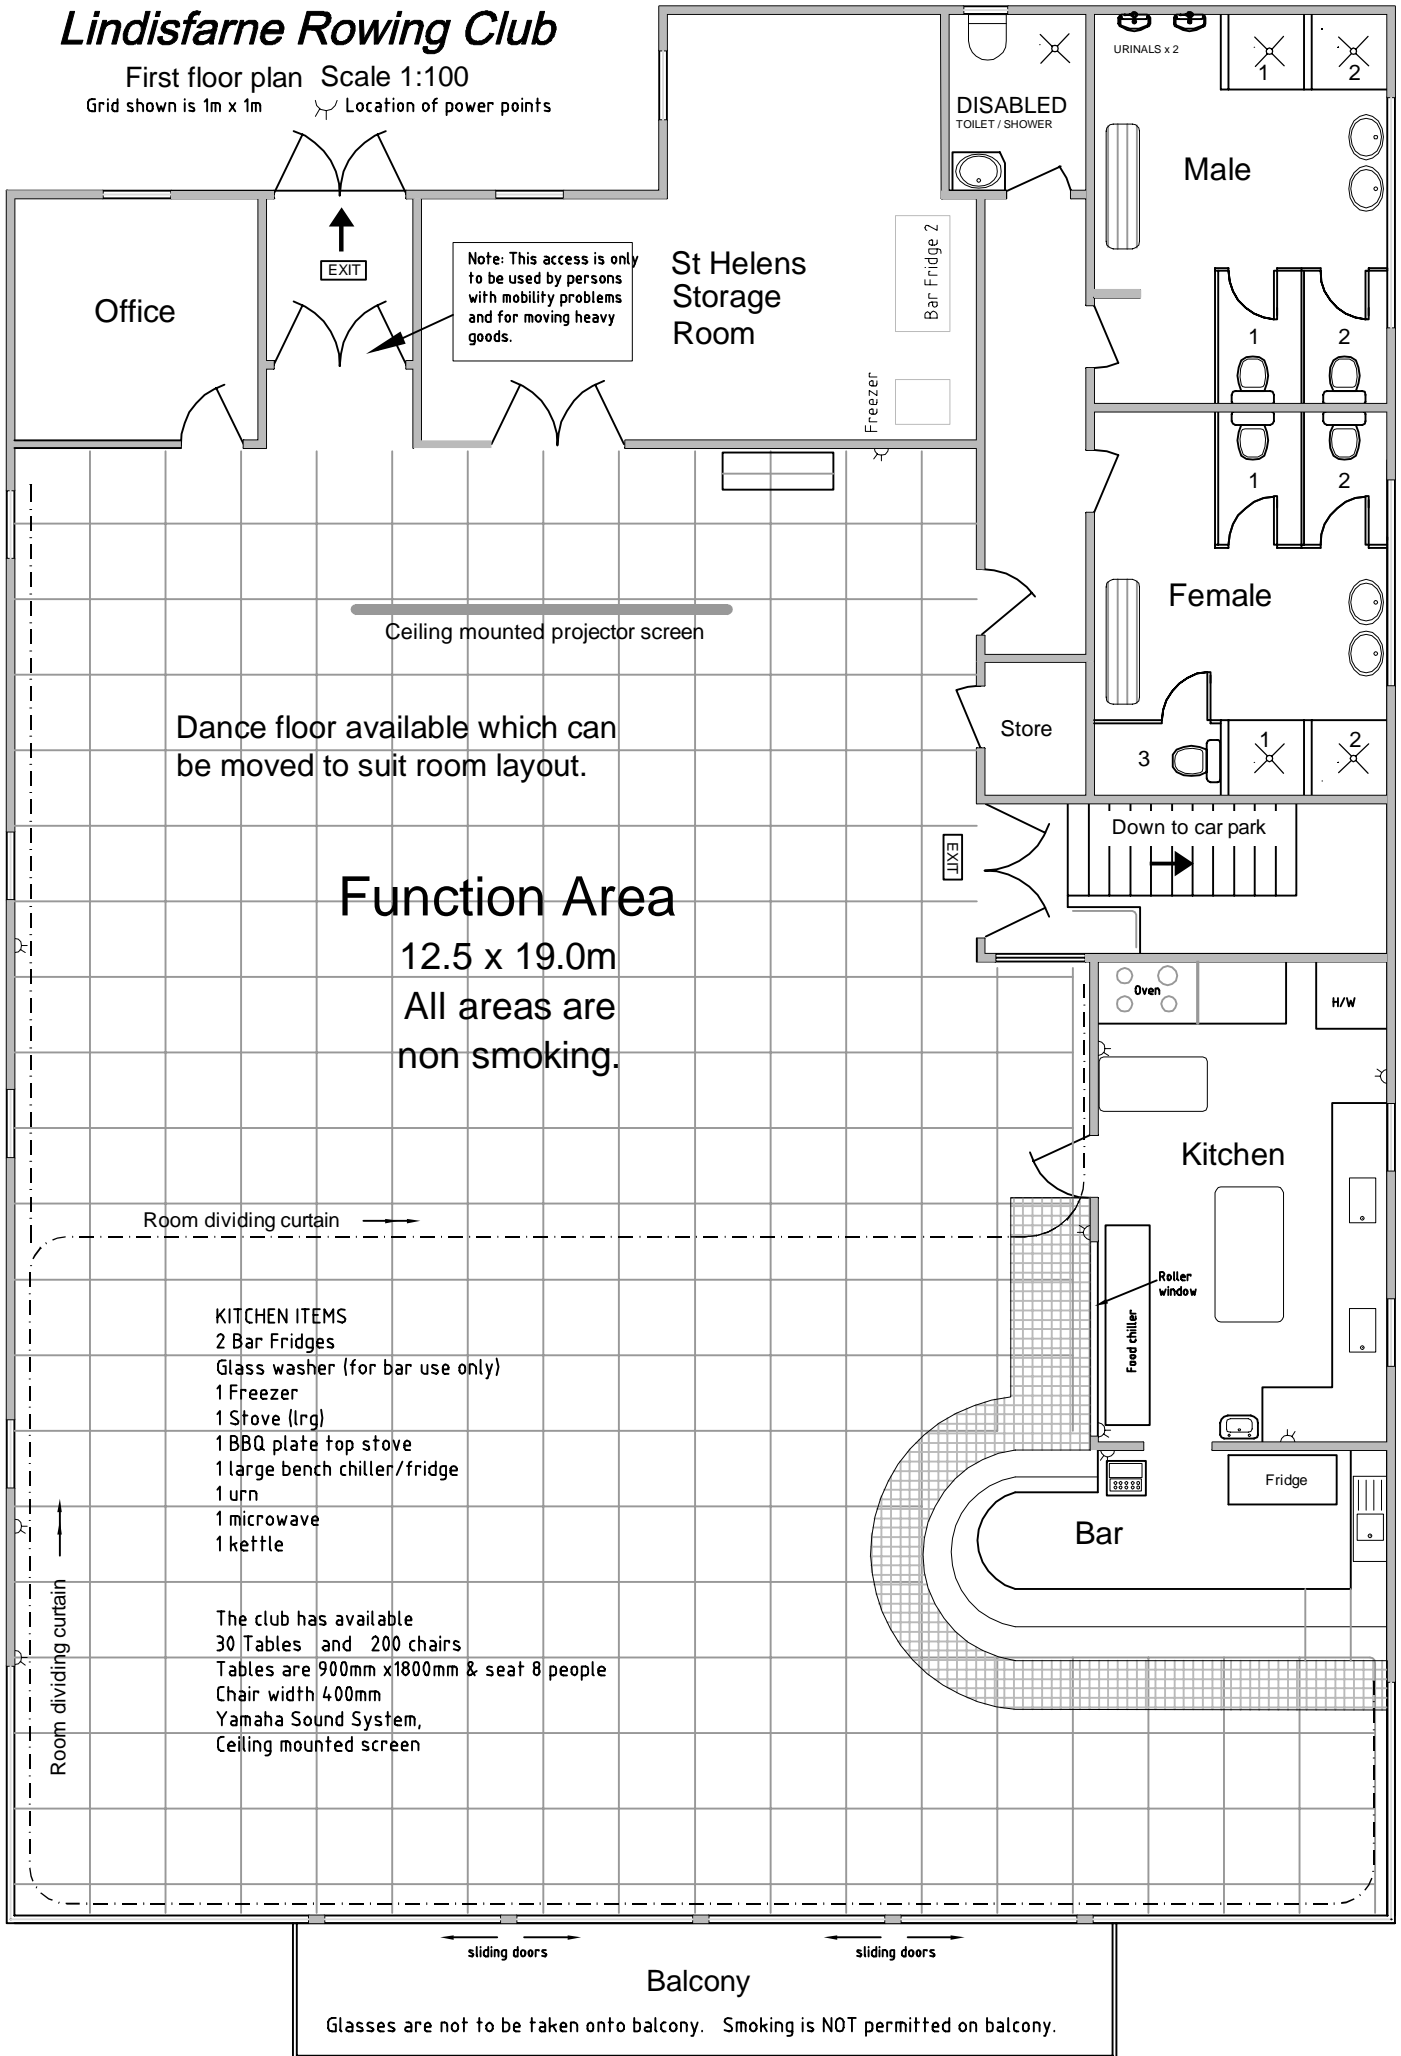

Note: This access is only to be used by persons with mobility problems and for moving heavy goods.

Dance floor available which can be moved to suit room layout.

- KITCHEN ITEMS**
- 2 Bar Fridges
  - Glass washer (for bar use only)
  - 1 Freezer
  - 1 Stove (lrg)
  - 1 BBQ plate top stove
  - 1 large bench chiller/fridge
  - 1 urn
  - 1 microwave
  - 1 kettle

The club has available  
30 Tables and 200 chairs  
Tables are 900mm x 1800mm & seat 8 people  
Chair width 400mm  
Yamaha Sound System,  
Ceiling mounted screen

Glasses are not to be taken onto balcony. Smoking is NOT permitted on balcony.